


5.30

15'-4"

102° FX 102° FX

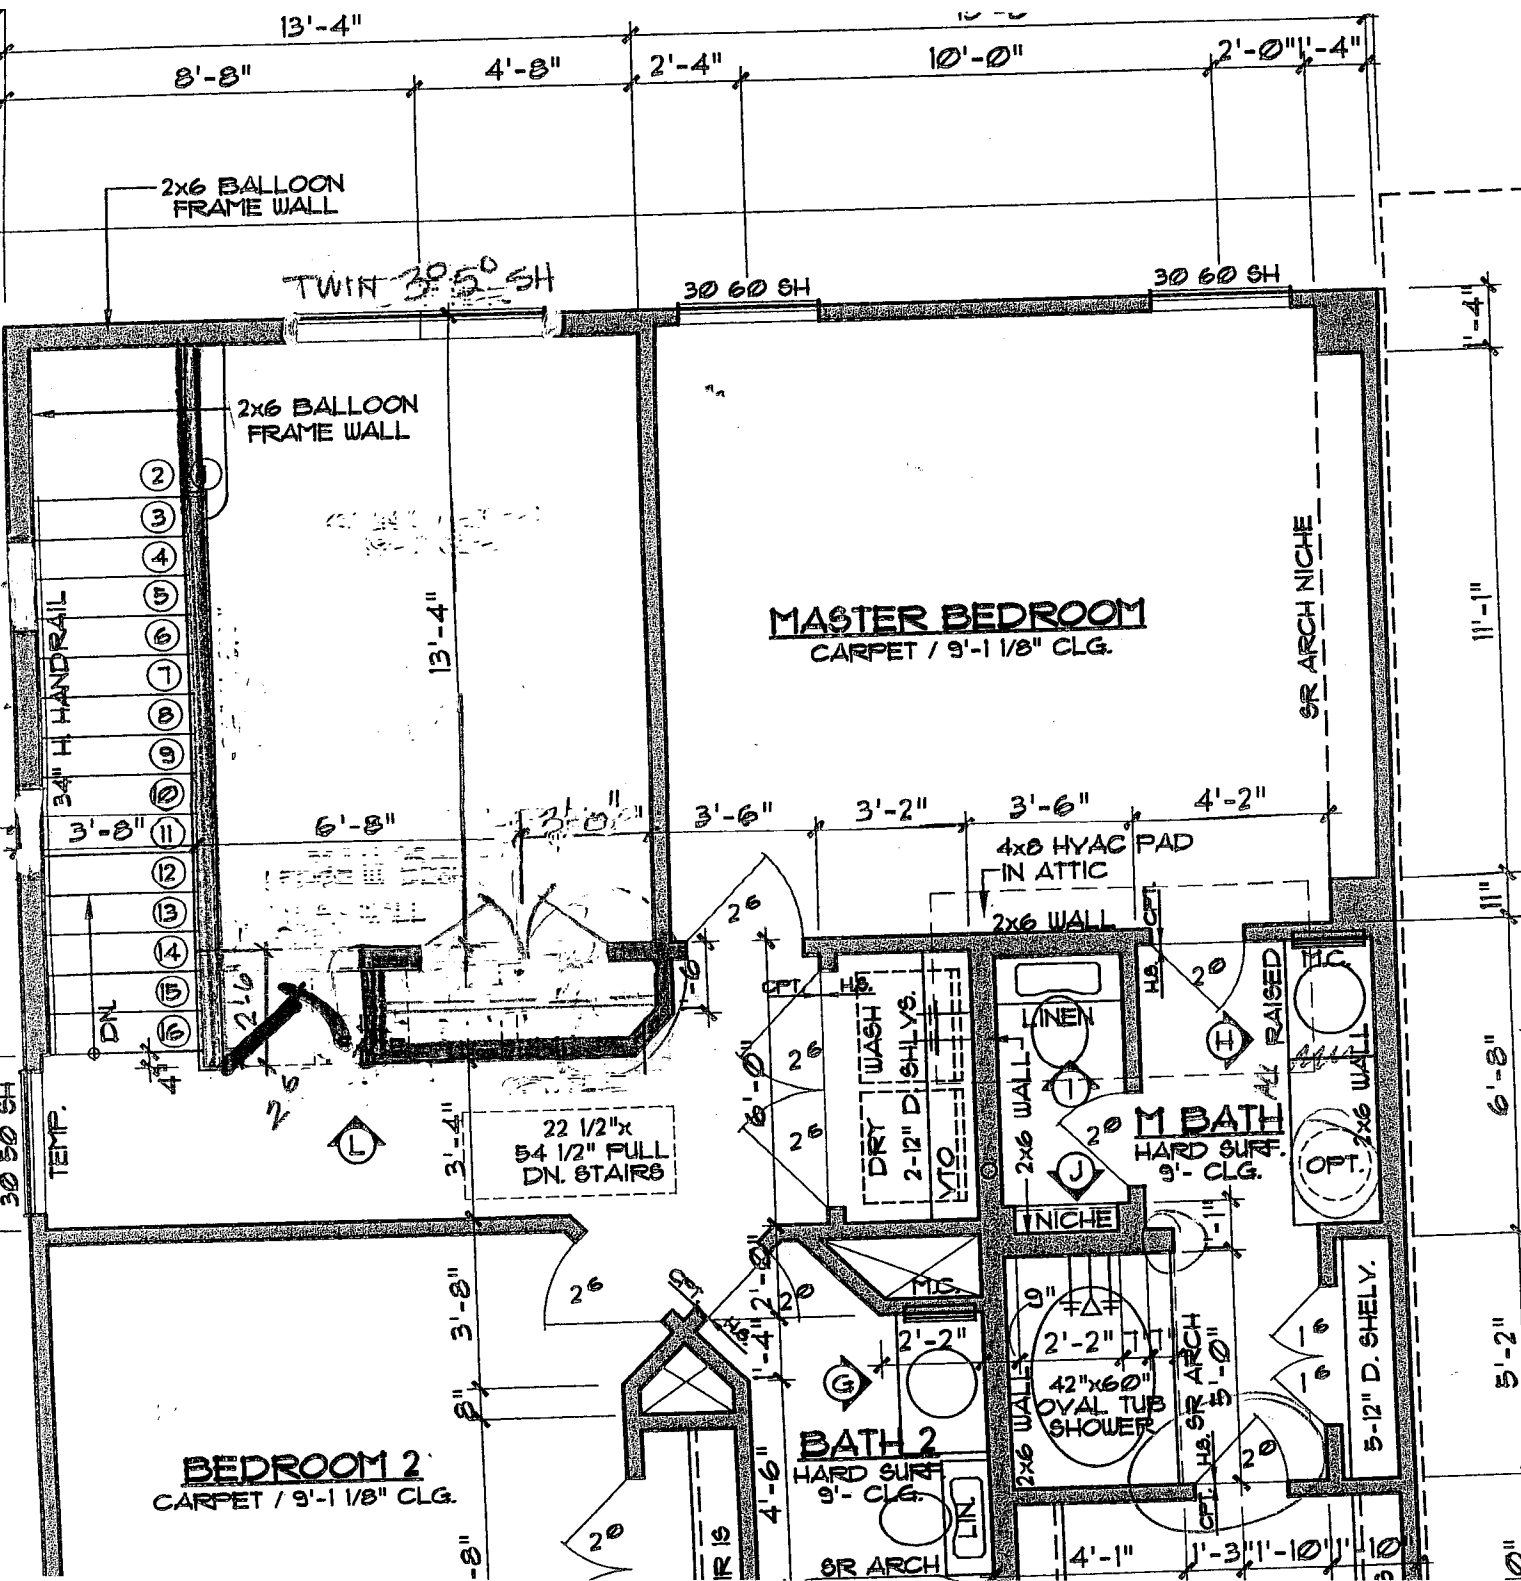

-count All Raised
 -All 2 sinks, 1 sin
 -Fireplace Flue wall